


L.P. NO: 21/LO/PLG/HMDA/2022, Dt : 06-06-2022

PLAN SHOWING THE PROPOSED

DRAFT LAYOUT IN SY.NO'S 471/1

OF TURKAYAMZAL (V), ABDULLAPURMET(M) ,

R.R. DIST .

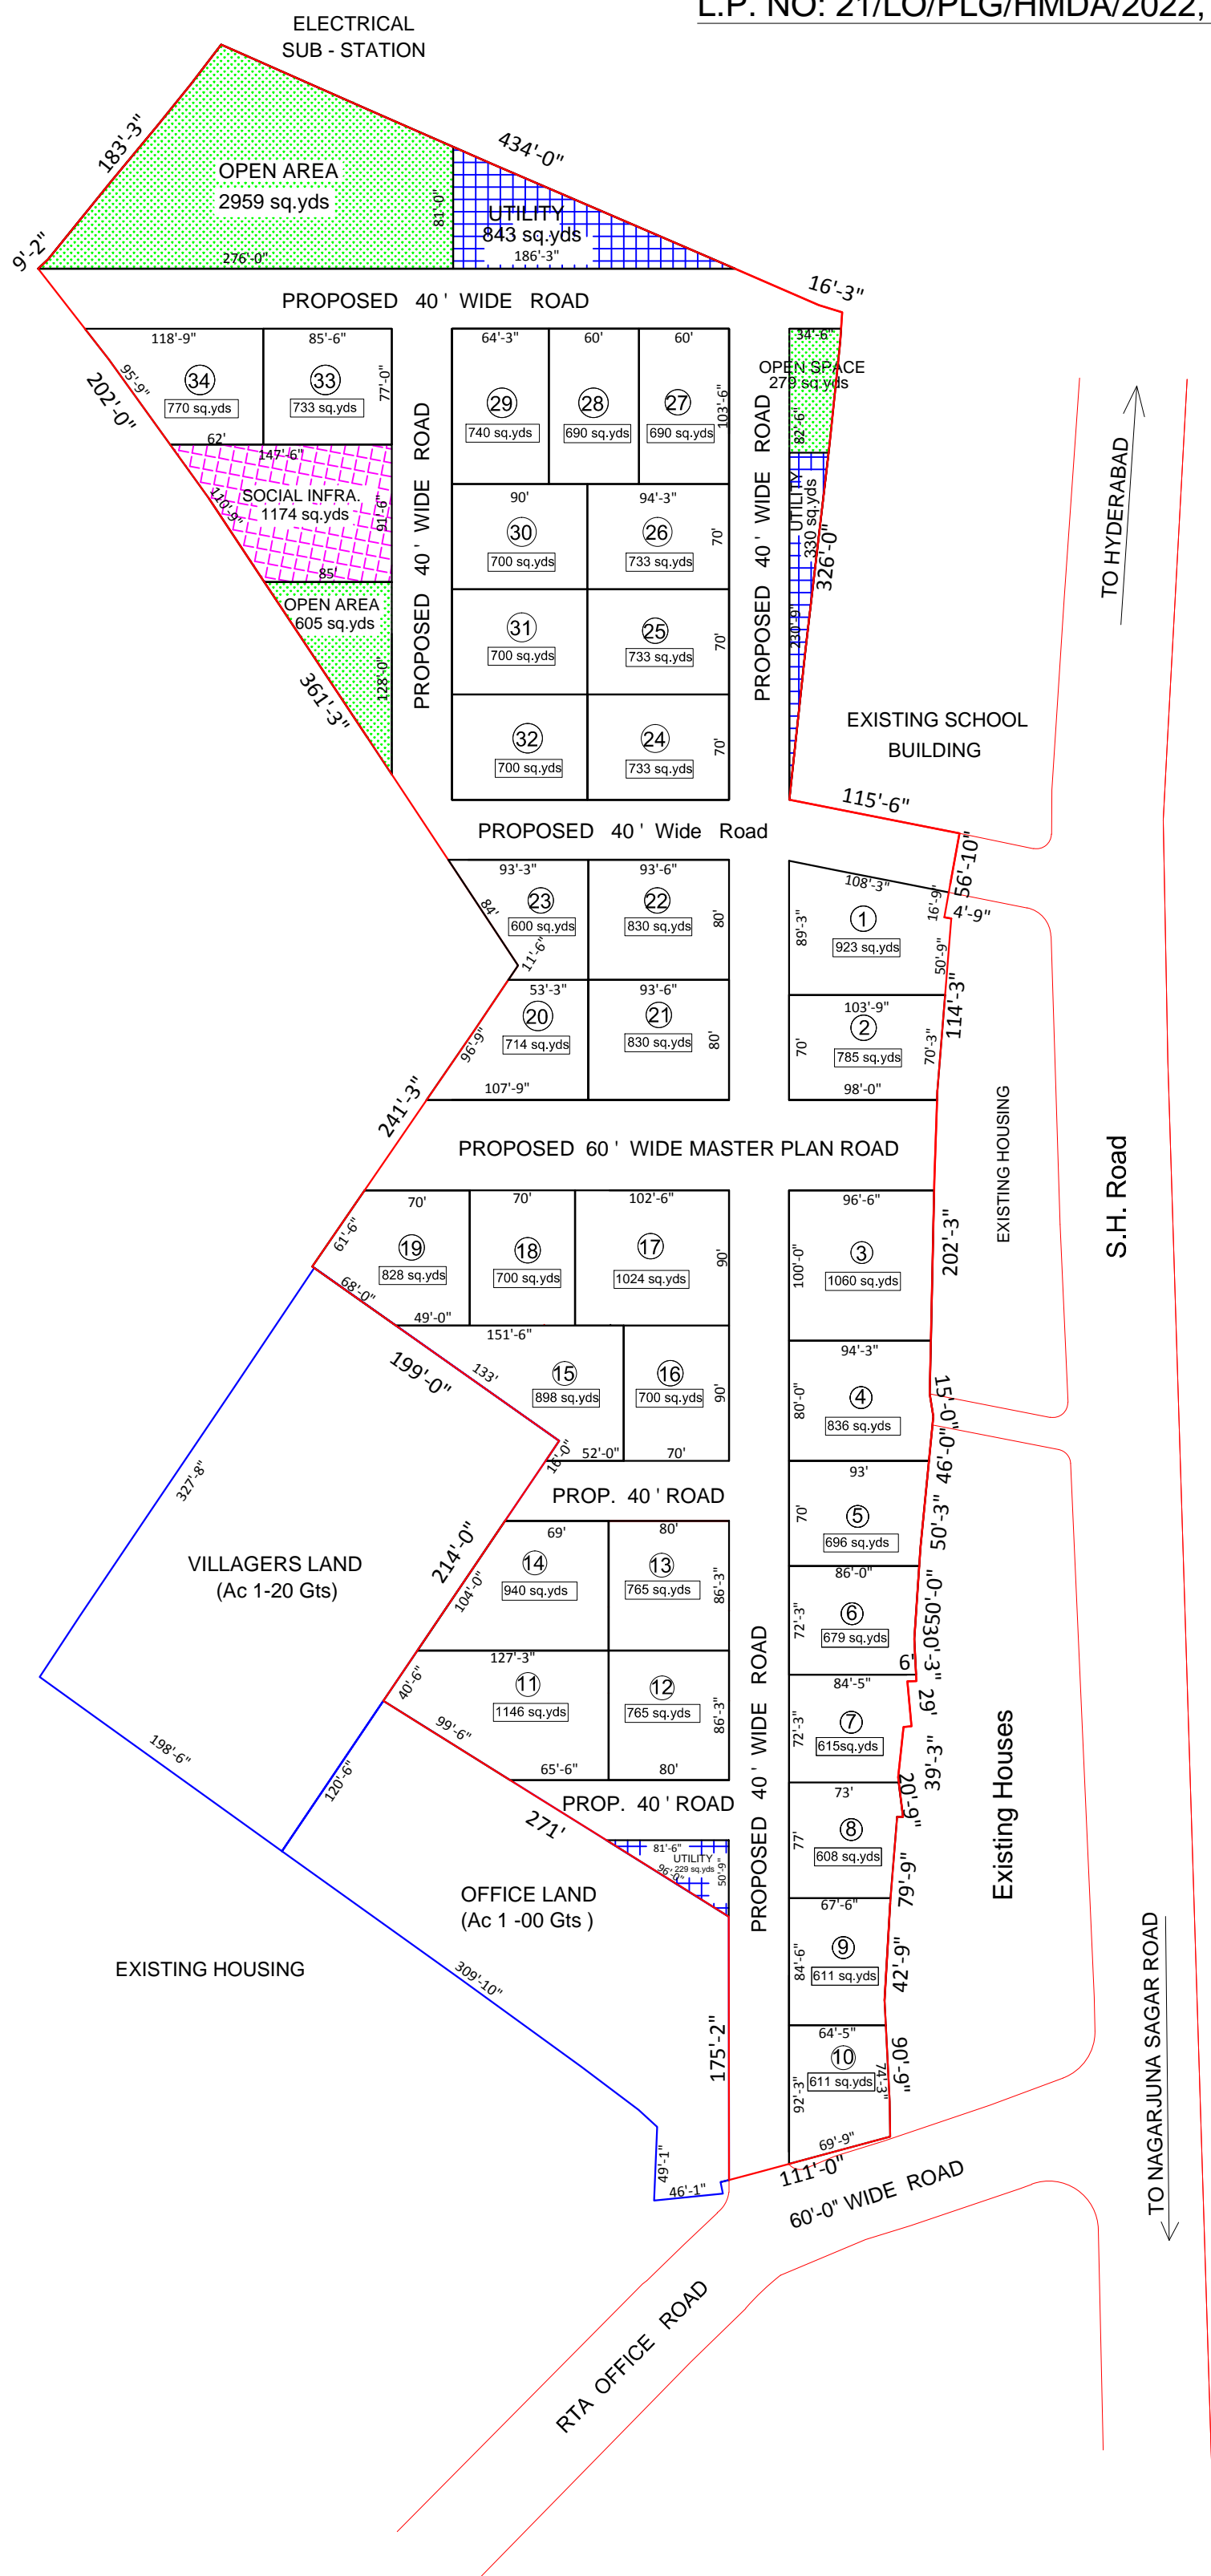


TOTAL SITE AREA : 38600.00 Sq.mts.
46165.00 Sq.Yds.
(Ac 09 - 21.6 Gts)

NO.OF PLOTS : 34 No's

LAND USE ANALYSIS

DESCRIPTION	Sq. yds	Percentage
PLOTTED AREA	26103.00	56.54%
ROAD AREA	13643.00	29.55%
OPEN SPACE	3843.00	8.32%
SOCIAL INFRASTRUCTURE	1174.00	2.54%
UTILITY AREA	1402.00	3.05%
TOTAL AREA	46165.00	100.00 %

SCALE - 1 : 200

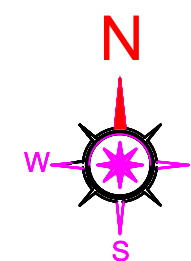

REFERENCE

LAYOUT BOUNDARY	
EXISTING ROADS	
MASTER PLAN ROADS	
PROPOSED ROADS	

Sd/- Dt: 19-05-2022 CHIEF PLANNING OFFICER	Sd/- Dt: 20-05-2022 DIRECTOR - I (PLG)
Sd/- Dt: 19-05-2022 JUNIOR PLANNING OFFICER	Sd/- Dt: 20-05-2022 CHIEF ENGINEER

Sd/-
Dt: 06-06-2022
SPL. CHIEF SECRETARY, MA&UD, GOVT OF TS
METROPOLITAN COMMISSIONER, HMDA